

POOL - UNDER SEPARATE PERMIT

SQUARE FOOTAGE

LIVING	2475
GARAGE	775
LANAI	571
ENTRY	251
POOL AREA	1253
TOTAL	4947

WIDTH = 75'-4"
DEPTH = 65'-10"

1ST FLOOR WINDOW SCHEDULE

NO.	OPENING SIZE	TYPE	STYLE	REMARKS	DESIGN WIND SPEED
A	(2) 36" X 72"	DOUBLE HUNG	TOP @ 8'-0"		+26.2, +26.6 PSF
B	72" X 21"	TRANSOM	BOT @ 8'-0"		+26.2, +26.6 PSF
C	NOT USED				
D	60" X 54"	TRANSOM	FIXED		+26.2, +26.6 PSF
E	24" X 66"	FIXED	FIXED	TOP @ 8'-0"	+25.0, +26.6 PSF
F	32" X 66"	FIXED	FIXED	TOP @ 8'-0"	+25.0, +26.6 PSF
G	67" X 96"	FIXED	STORE FRONT	SEE ELEVATIONS	+25.0, +26.0 PSF
H	36" X 96"	FIXED	STORE FRONT	TOP @ 8'-0"	+23.0, +24.0 PSF
I	FIELD VERIFY X 64"	FIXED	STORE FRONT	TOP @ 8'-0"	+23.0, +26.0 PSF
J	(2) 28" X 72"	DOUBLE HUNG	TOP @ 8'-0"		+26.2, +26.6 PSF
K	24" X 36"	DOUBLE HUNG	TOP @ 8'-0"		+26.2, +26.6 PSF

NOTE: ALL WINDOWS @ 8'-0" A.F.F. UNLESS NOTED OTHERWISE. (SEE ELEV.)
 **NOTE: VERIFY OPENING SIZES WITH WINDOW MANUFACTURER PRIOR TO CONSTRUCTION - (P61 WINDOW GUARD IMPACT WINDOWS CALLED OUT ABOVE)

1ST FLOOR DOOR SCHEDULE

NO.	SIZE	TYPE	MATL.	STYLE	REMARKS	DESIGN WIND SPEED
1	2-27'0"x8'0"	EXTERIOR	TBD	FRENCH	SEE ELEVATIONS	+26.2, +26.6 PSF
2	8'X6'		METAL	T.B.D.	O.H. GAR DOOR	+23.0, +26.0 PSF
3	8'X16'		METAL	T.B.D.	SEE ELEVATION	+23.0, +26.0 PSF
4	3-3'0"0"		ALUM./GLS.	T.B.D.	SEE ELEVATION	+23.0, +26.0 PSF
5	2-4'0"0"		ALUM./GLS.	S.L. GLS. DRIS.	IMPACT GLASS	+24.5, +26.5 PSF
6	2'8"0"	EXTERIOR	T.B.D.	FRENCH	IMPACT GLASS	+26.2, +26.6 PSF
7	2'8"0"	EXTERIOR	T.B.D.	METAL	IMPACT GLASS	+26.2, +26.6 PSF
8	2'8"0"	INTERIOR	METAL	FIRE RATED		
9	2'8"0"	INTERIOR	T.B.D.	PANEL		
10	2'4"0"	INTERIOR	T.B.D.	PANEL		
11	2-1'8"0"	INTERIOR	T.B.D.	PANEL		
12	2-2'4"0"	INTERIOR	T.B.D.	PANEL		
13	2'8"0"	INTERIOR	T.B.D.	PANEL		
14	2'8"0"	INTERIOR	T.B.D.	PANEL		
15	6'0"0"	INTERIOR	T.B.D.	PANEL		
16	1'8"0"	INTERIOR	T.B.D.	PANEL		
17	4'8"0"	INTERIOR	T.B.D.	PANEL		

*NOTE: VERIFY OPENING SIZES WITH DOOR MANUFACTURER. SLIDERS ARE BY PGT. PRIOR TO CONSTRUCTION

THE OWNER AND/OR CONTRACTOR:


SHALL BE TOTALLY RESPONSIBLE FOR THE CONSTRUCTION PHASE OF THE PROJECT AND SHALL BE REQUIRED TO STRICTLY FOLLOW THE LOCAL BUILDING CODES AND ORDINANCES. THE ARCHITECTURAL DRAWINGS INCLUDED HEREIN REPRESENT THE DESIGN INTENT ONLY OF THE FLOOR PLANING (TO INCLUDE THE CEILING PLANE) AND THE EXTERIOR DESIGN.

CERTAIN SECTIONS AND/OR DETAILS WITHIN THE DRAWINGS ARE INCLUDED TO SHOW GENERAL CONSTRUCTION ASSEMBLY OF BUILDING COMPONENTS AND TO EMPHASIZE CODE WORTHY ITEMS BUT BY NO MEANS REPRESENT ALL REQUIRED CONSTRUCTION FRAMING TECHNIQUES OR METHODS. THE CONTRACTOR SHALL BE RESPONSIBLE FOR OBTAINING ALL NECESSARY PERMITS AND FOR THE MATERIAL INTERFACING AND DETAILING NOT OTHERWISE SHOWN ON THE DRAWINGS. TO INCLUDE BUT NOT LIMITED TO: INTERIOR AND EXTERIOR FINISHES, WINDOW AND DOOR SCHEDULES, EXTERIOR ENVELOPE WALLS, WINDOW/DOOR OPENINGS, AND ROOF AND INTERIOR MATERIAL APPLICATIONS.

THE ELECTRICAL PLAN (S) ARE INCLUDED HEREIN TO BE USED AS A GUIDE FOR PLACEMENT OF ELECTRICAL PANELS, SWITCHES, AND OUTLETS. THE CONTRACTOR SHALL BE RESPONSIBLE FOR THE ELECTRICAL AND DO NOT NECESSARILY REFLECT A KNOWLEDGE OF THE REQUIRED CIRCUITRY INSTALLATION PRACTICES OR ELECTRICAL CODE REQUIREMENTS. IT IS THE RESPONSIBILITY OF THE CONTRACTOR TO OBTAIN ALL NECESSARY PERMITS AND FOR THE ELECTRICAL POWER DISTRIBUTION AND LIGHTING DESIGN MEETS ALL APPLICABLE CODES.

NOTE PLAN

SCALE: 1/4" = 1'-0"
DO NOT SCALE DRAWINGS USE GIVEN DIMENSIONS.
Report Any Discrepancies Of Dimensions To The Designer
Or Construction Superintendent Before Proceeding with work

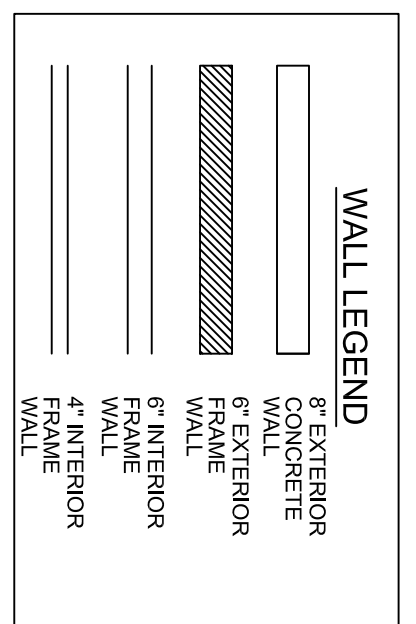

DATE: 07/30/07
PROJECT #: 07/030
DRAWN BY: B.B.K.
CHECKED BY: R.W.
FILENAME:
REVISIONS: 09/11/07
10/18/07
SHEET #: A-3

ROTATE DESIGN COORDINATES. THE CONTRACTOR SHALL BE RESPONSIBLE FOR OBTAINING ALL NECESSARY PERMITS AND FOR THE ELECTRICAL AND DO NOT NECESSARILY REFLECT A KNOWLEDGE OF THE REQUIRED CIRCUITRY INSTALLATION PRACTICES OR ELECTRICAL CODE REQUIREMENTS. IT IS THE RESPONSIBILITY OF THE CONTRACTOR TO OBTAIN ALL NECESSARY PERMITS AND FOR THE ELECTRICAL POWER DISTRIBUTION AND LIGHTING DESIGN MEETS ALL APPLICABLE CODES.

THE OWNER OR CONTRACTOR SHALL BE RESPONSIBLE FOR OBTAINING ALL NECESSARY PERMITS AND FOR THE ELECTRICAL AND DO NOT NECESSARILY REFLECT A KNOWLEDGE OF THE REQUIRED CIRCUITRY INSTALLATION PRACTICES OR ELECTRICAL CODE REQUIREMENTS. IT IS THE RESPONSIBILITY OF THE CONTRACTOR TO OBTAIN ALL NECESSARY PERMITS AND FOR THE ELECTRICAL POWER DISTRIBUTION AND LIGHTING DESIGN MEETS ALL APPLICABLE CODES.



BOYATT DESIGN CORP.
Residential Designers, & Planners
2244 Trade Center Way
Naples, Florida 34109
(239) 592-0221
36468 Emerald Coast Pkwy.
Destin, Florida 32541
(850) 650-8221
3980 East 1st St.
Blue Ridge, Georgia 3051
(706) 632-7214

Richard Lee Wu, Architect
AR0012785
1165 Industrial Blvd
Naples, Florida 34104
Tel 239-403-3853

**LOT 32
PARADISE WOODS**